


Add Ramp Here

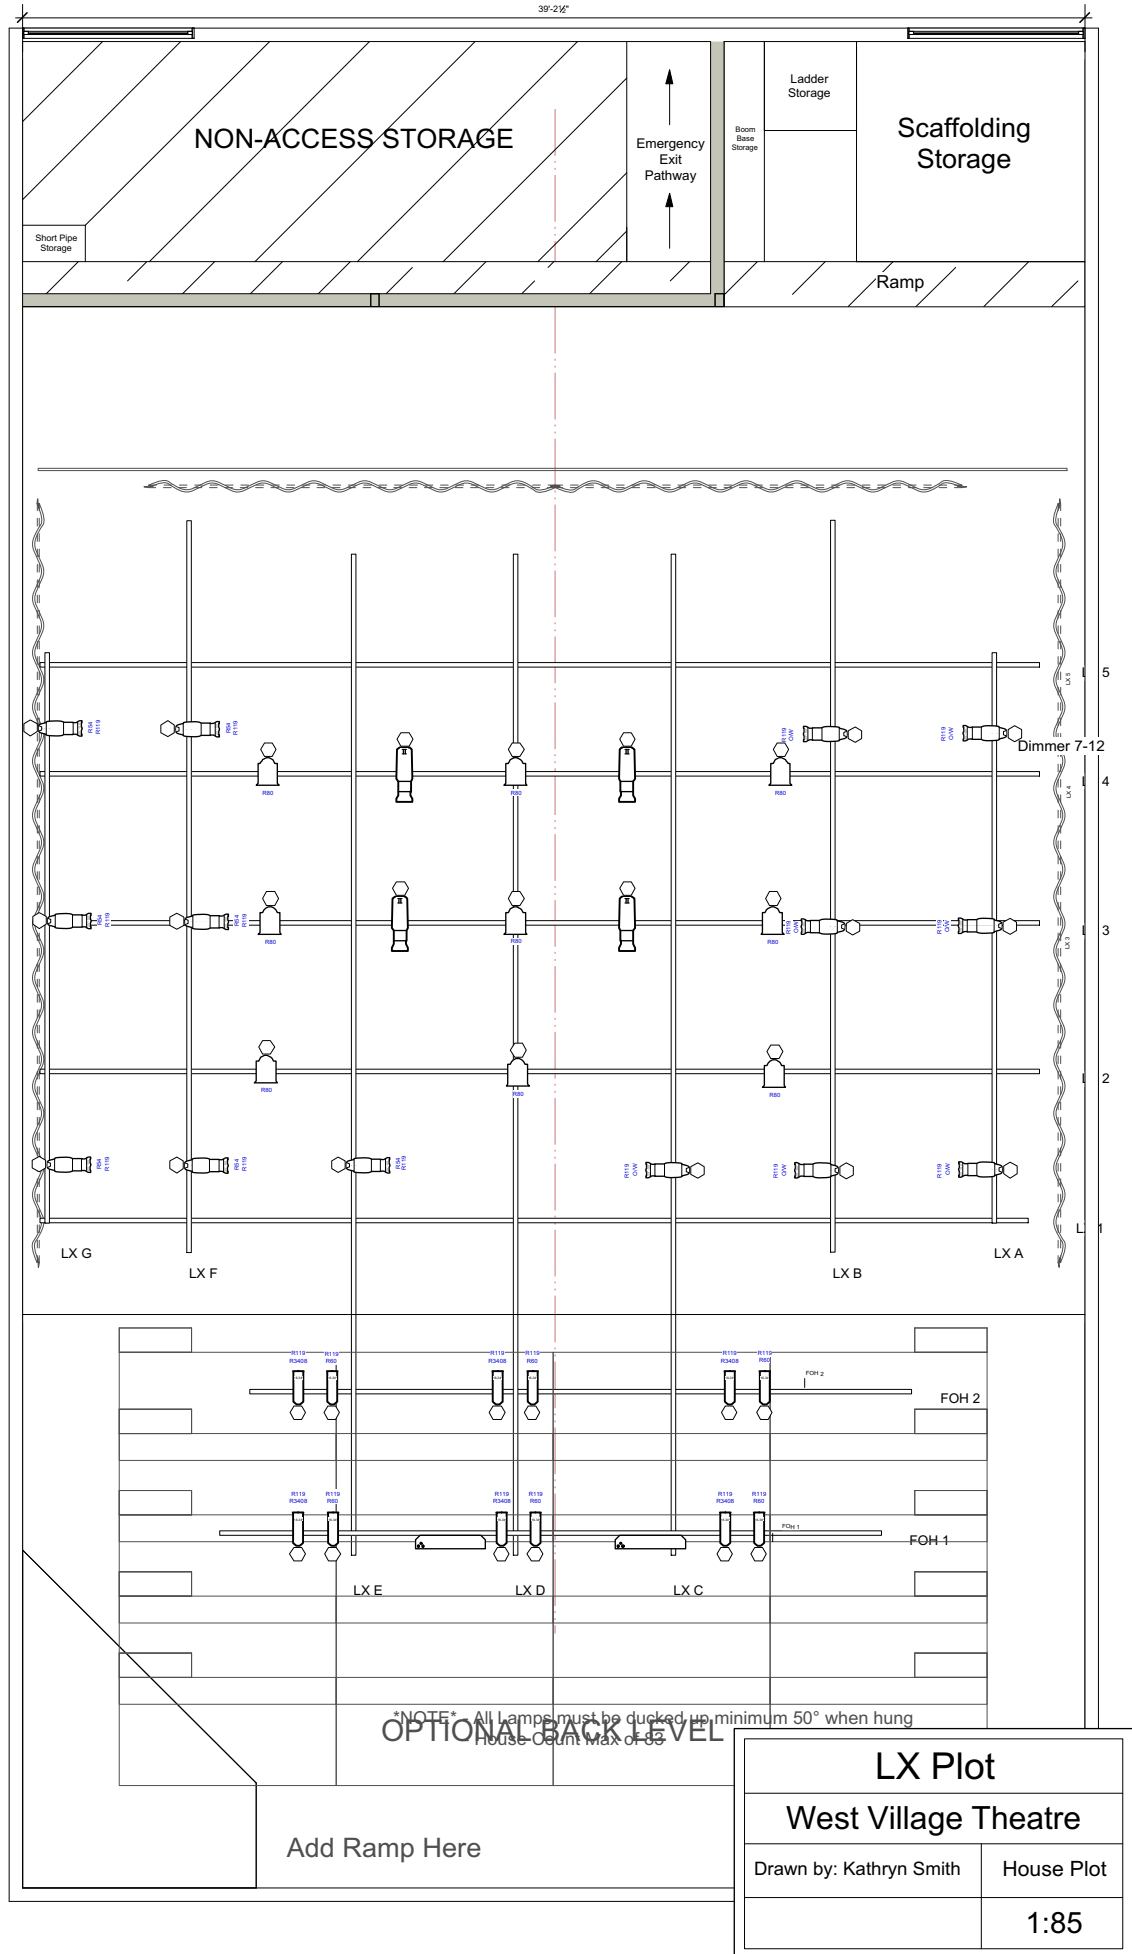

LX Plot	
West Village Theatre	
Drawn by: Kathryn Smith	House Plot
	1:85



Instruments	Num In Inventory	Used	Remaining
Source 4 Zoom	17	14	3
Selecon Zoom	14	12	2
Source 4 LED	4	4	0
6" Fresnel 1k	17	6	11
Source 4	8	0	8
Accessories	Num In Inventory	Used	Remaining
Legend			
Color			
Change			
Circuit Number			

LX Plot	
West Village Theatre	
Drawn by: Kathryn Smith	House Plot
1:85	

Add Ramp Here